

Plat Of Survey

Located In The Fractional SW1/4 Of The
NW1/4 Of Section 18, T14N, R1W, Town Of
Forest, Vernon County, Wisconsin

DESCRIPTION


A parcel of land located in the fractional SW1/4 of the NW1/4 of Section 18, T14N, R1W, Town of Forest, Vernon County, Wisconsin the boundary of which is described as follows:


Commencing at the W 1/4 Corner of Section 18;
thence N 01°27'34" W along the West line of the fractional NW1/4, 1307.35 feet
to the NW Corner of the fractional SW1/4 of the NW1/4;
thence N 89°21'03" E along the North line of the fractional SW1/4 of the NW1/4,
687.02 feet to the point of beginning.

Thence N 89°21'03" E along the North line of the fractional SW1/4 of the NW1/4,
264.00 feet;
thence S 01°51'55" E, 165.00 feet;
thence S 89°21'03" W, 264.00 feet;
thence N 01°51'55" W, 165.00 feet to the point of beginning.

SURVEYOR'S CERTIFICATE

I, Laurence E Johns III, Registered Land Surveyor, hereby certify that this Survey
is correct to the best of my knowledge and belief.

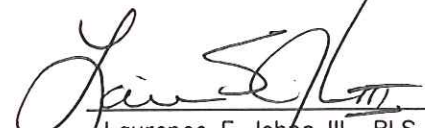
Laurence E Johns III RLS 2804
Eagle Ridge Surveying
PO Box 213
Wilton, Wisconsin

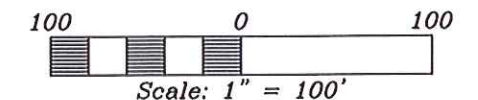

Bearings are based on the
West line of the NW1/4 of
Section 18, assumed to bear
N 01°27'34" W (Grid)
(Vernon County Coordinates)

LEGEND


- = Found Army Corps of Engineer Monument
- ⊕ = Set Lunde Monument
- = Set 3/4" X 18" Iron Rod
- () = Recorded Data.

Notes:

This survey is intended to mark out the boundaries of an old cemetery
described in Vol 31, Pg 278, Doc # 447808.

No ownership rights were determined during the course of this survey.

There is no known legal access to this parcel.

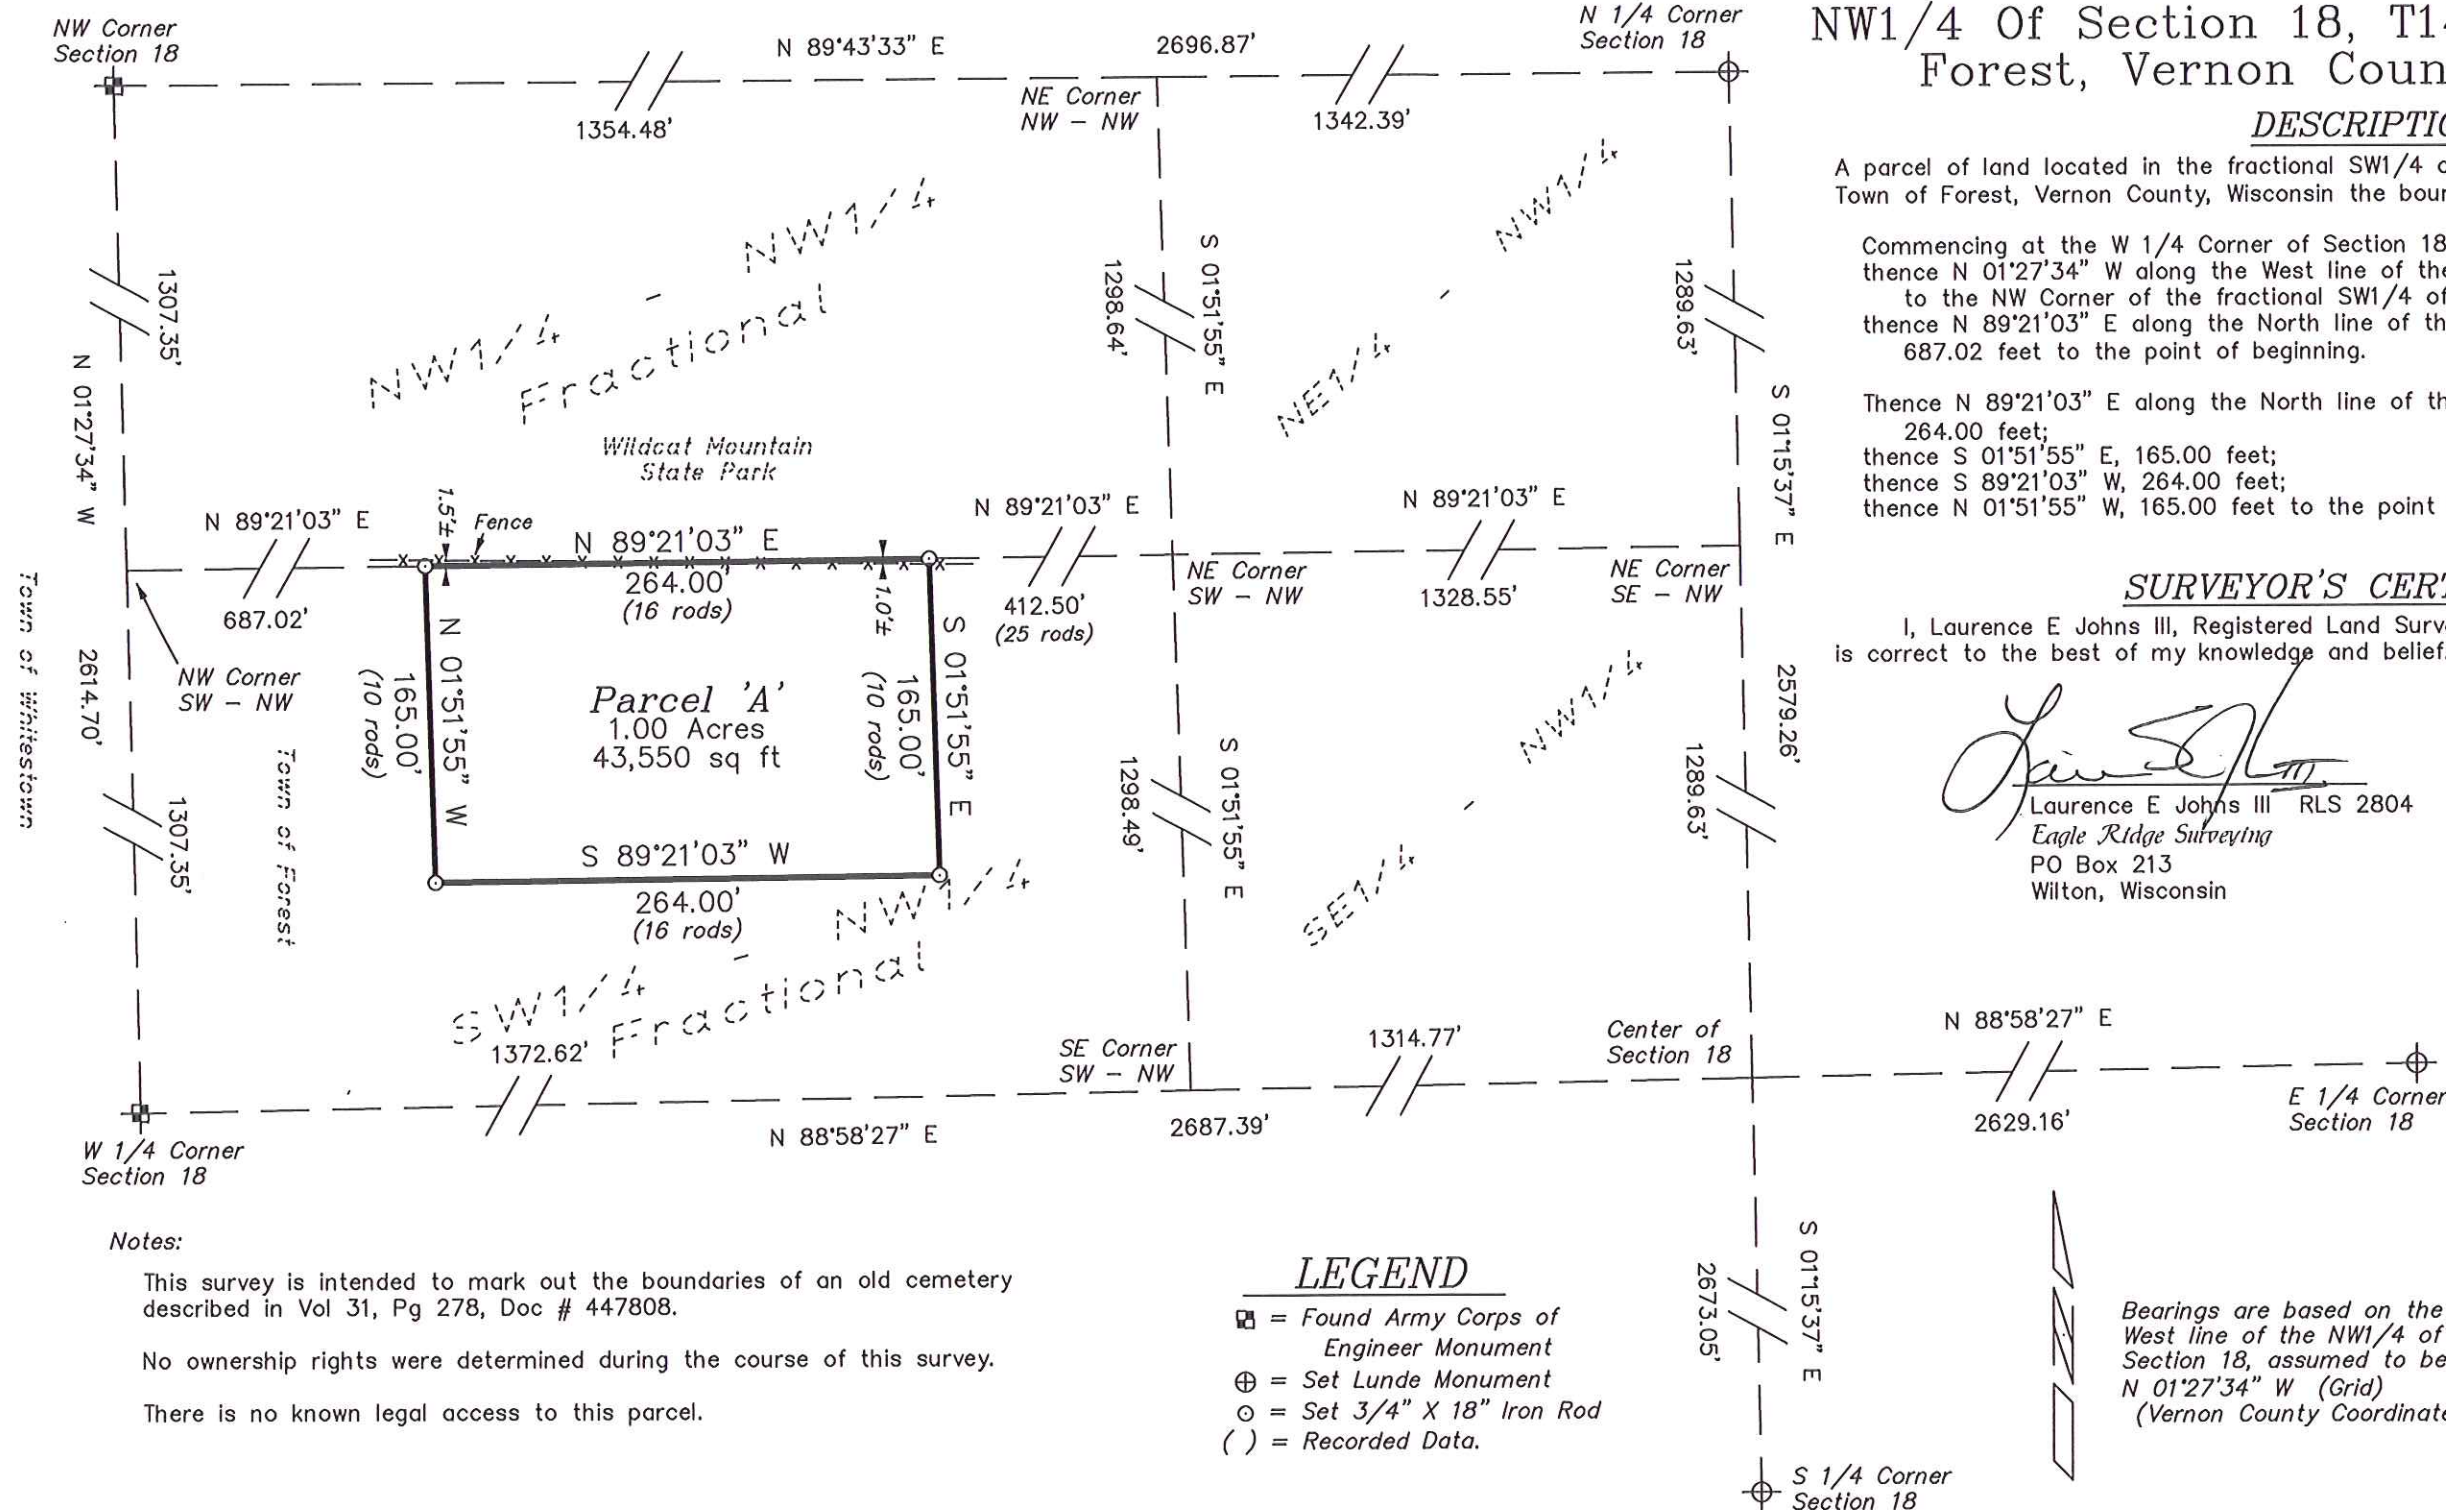

| | | | | | |
|---------------------|-----------------------|-----------|------------------------------|-----------|----------|
| DRAWN BY: L. Johns | APPROVED BY: L. Johns | REVISIONS | PROJECT | SHT. NAME | SHT. NO. |
| DATE: 23 March 2009 | PROJ. NO. 08-11-06 | | Melvin DeWitt/Darrell Parker | | |
| DWG. NO.: | DWG. | | | | |